

TRANSFORMERS AND ELECTRICALS KERALA LIMITED
(A Joint Venture of Government of Kerala & NTPC Limited)
Angamally South P.O. , Ernakulam Dist., Kerala, India , Pin: 683573, www.telk.com
Phone : 0484 2510251, 2510 ext:330,331,332,334 Fax : 2458995, 2452873 (Angamally)
CIN: U31102KL1963SGC002043 , Email : contracts@telk.com

ENQUIRY LETTER (OFFICE COPY)

Ref. : PUR/AMM1/24/51

Page : 1
Date : 17/10/24

As Per List Attached

PR No.: PP/51/B

Dear Sirs,

We request you to quote for performing the following operations. Please send us your quotation on or before 04/11/24.

S/No	Oprn.Code Item.Code	Description & Specification Description	UOM	Appx. qty Required	Deilvery Before	Delivery Qty.
1	162	SILVER&TIN PLATING-TK205506R7A TIN & SILVER PLATING ON CENTRE CONDUCTOR AS PER TK 205506R7A. UNDER COATING 20 MICRONS CU. SILVER/TIN PLATING 15MICRONS MIN.AS PER STANDARDS IS:1771-1986. IS:2450-1963. IS:5925-1970. SILVER PLATING AREA FOR AIR END TERMINALS-0.147 SQ.METER PER BUSHING. TIN PLATING AREA FOR OIL END TERMINALS-0.0452 SQ.METER PER BUSHING.	NO	7.000	20/01/25	7.000
	333033601	TK205506R7A CENTRE CONDUCTOR	NO			

1. Prices : Price should be quoted for delivery of materials at our Stores, Angamally / F.O.R. Angamally.
2. Taxes : If any tax has to be paid extra, this and the rate of tax should be specified clearly in your quotation.
3. Validity : The quotation should be valid for minimum period of 60 days from the date of opening of tender.
4. Delivery : Delivery is required as above.
5. LD : LD @ 1% per week or part there of subject to a maximum of 10% of order value will be applicable for deliveries beyond the mutually agreed dates
6. Terms and conditions : Please see Annexure.

+-----+
|Note : Quotation should be sent in Sealed Cover |
|Superscribed Tender No. : AMM1/24/51 |
|Due on : 04/11/24 |
|Quotation not enclosed in sealed cover and that |
|received after the due date will be rejected. |
+-----+

Yours faithfully,

SENIOR MANAGER (MATERIALS)

Please see annexure enclosed for other terms and conditions



SPEC SHEET

ED 013

DISTRIBUTION: PP QA PW AS CI MS CW OD DLTC CT IPB GCB DESP

TYPE OF CHANGE	REASON FOR CHANGE	EXTENT OF PROGRESS
<input type="checkbox"/> Material <input type="checkbox"/> Working Order <input type="checkbox"/> Dimension <input type="checkbox"/> Accessory Change <input type="checkbox"/> Process <input type="checkbox"/> Fastener Change <input type="checkbox"/> Pur. spec. <input type="checkbox"/> Not Applicable	<input type="checkbox"/> Mistake in Estimate <input type="checkbox"/> Inadequate Strength <input type="checkbox"/> Shop Requirement <input type="checkbox"/> Mistake in Drawing <input type="checkbox"/> Inadequate Performance <input type="checkbox"/> Not Applicable <input type="checkbox"/> Mistake in Connection <input type="checkbox"/> Customer Requirement <input type="checkbox"/> <input type="checkbox"/> Mistake in Construction <input type="checkbox"/> QA Requirement <input type="checkbox"/>	<input type="checkbox"/> Under Procurement <input type="checkbox"/> Inservice <input type="checkbox"/> Not Manufactured <input type="checkbox"/> Repair at Site <input type="checkbox"/> Under Manufacturing <input type="checkbox"/> Repair at works <input type="checkbox"/> Under Test <input type="checkbox"/>

CUSTOMER NPCIL KAIGA PRODUCT 24kV 12.5KA CST-HA Bg QTY. - JOB ORDER No. 310345 SPEC No. 3 SUBJECT PLATING THICKNESS

THE FOLLOWING SHALL BE Procured Allotted Manufactured Tested Cancelled Added Modified

Qty.	Item No.	Shop	Drawing No.	Part No.	Part Name	Code No.	Material	Size of Raw Material (mm)		Mass (kg)		SIGN. (Initial with Designation & Date)
								Thick.	Width X Length	Raw	Fin.	

Refer Spec No. 2 of this job order no.

→ Plating thickness of air end terminal and oil end terminals of centre conductor TK205506 R7A should be as follows :-

Silver plating - 10µm

Tin plating - 15µm

THIRD ANGLE PROJECTION

appd.
[Signature]
18/10/2024
ckd.

appd.

Recd. by

GENERAL CONDITIONS OF CONTRACT

1. Submission of Tender :

- 1.1 The quotations shall be submitted either in sealed cover or emailed to telktenders@gmail.com so as to deliver before the due date. Quotations emailed to any other email addresses are liable to be rejected.
- 1.2 The tender will be considered FIRM for acceptance for a period of 60 days from the date of opening of the tenders. The bidders will not be free to withdraw or modify their tender within this period, except at the risk of forfeiture to the Company of the Earnest Money deposited if any. If it is found necessary to keep the tender open for a further period, prior consent of the bidder shall be taken in writing for every further period.
- 1.3 The contractor shall submit all tender documents with signature and seal on all pages of the tender documents as a token of its acceptance and all the terms and conditions mentioned therein.

2. Acceptance of Tender :

- 2.1 Tenders submitted incomplete in any respect such as unattested corrections in rates, quantities, units or amounts, figures not expressed in words, totals of contract not entered etc. are liable to rejection.
- 2.2 Tenders which are not in conformity with this tender notice are liable for rejection.
- 2.3 The right to carry out the work either in conformity with or in a manner entirely different from the terms of this invitation that may be considered most suitable before or subsequent to the receipt of tenders due to exigencies, is reserved with the Company.

3. Quality :

The Goods shall be supplied conforming to the description/specifications/samples referred in the order/tender or agreed to upon in writing or otherwise.

4. Terms of payment :

Payment will be made through NEFT within 45 days of receipt and acceptance of material at our Stores, Angamaly unless otherwise specified.

5. Taxes, Levies & Statutory Deductions :

GST if applicable shall be mentioned separately in the quotation and will be paid extra as applicable on producing documentary evidence. Statutory deductions like TDS or as applicable will be deducted from the bills as per Rules.

6. Liquidated Damages:

Liquidated Damages at the rate of 1% per week subject to a maximum of 10% of the order value or as applicable in the Purchase/Work Order will be levied for deliveries beyond the mutually agreed date mentioned in the order.

7. Evaluation of the Offers shall be on the basis of "To-Door Cost at TELK, Angamaly" based on NET Cash outflow of TELK.
8. The Contractor shall not without the previous written approval of the Company sub contract in respect of any matter touching this contract and the Company shall not be bound by any such sub contract executed by the Contractor without its approval.
9. Any further information necessary can be obtained from the office on all working days during office hours.
10. For technical qualification we will be evaluating supplier's capability to supply quality material for the entire ordered quantity, past performance references and commercial terms offered.
11. In case the lowest bidder (L1) is not a registered / approved supplier of TELK, Angamaly, they will be allowed to supply the items only after evaluation by TELK authorities and enlisting as approved/registered supplier. They shall submit duly filled vendor capability report/supplier registration requisition form available in our website www.telk.com.
12. In case L1 is a new supplier to TELK, L2 may also be considered in order to meet urgent requirements.
13. TELK has the right to split the order quantities to various parties to meet our delivery commitments.
14. **Jurisdiction** : Any dispute arising out of this contract will be subject to the jurisdiction of courts having jurisdiction only over the area in which our factory situates.



15. Transit insurance for the materials in the scope of supply shall be arranged by the supplier/contractor.


16. Right to Accept or Reject the Tenders:

- 16.1 The right to accept the tender in full or in part/parts will rest with TELK.
- 16.2 Tenders not accompanied with prescribed information or are incomplete in any respect, and/or not meeting prescribed conditions, shall be considered as non-responsive and are liable to be rejected.
- 16.3 TELK reserves the right to accept or reject any bid or a part of the bid or to annul the bidding process and reject all bids, at any time prior to award of contract without assigning any reason whatsoever and without thereby incurring any liability to the affected bidder or bidders on the grounds for the Buyer's action.
- 16.4 If the bidder gives wrong information in his tender, TELK reserves the right to reject such tender at any stage or to cancel the contract.
- 16.5 Bidder is requested to furnish all the details called for in the tender. In case any required data/information is/are not furnished in the offer, Purchaser reserves the right to assume the same for the purpose of evaluation/comparison and decide the Tender accordingly.
- 16.6 In case special conditions are mentioned in the tender documents, the same shall prevail over the General Terms & Conditions.
- 16.7 TELK reserve the right to procure the goods/execute the contract from elsewhere at your risk and cost in the event of failure to supply/execute the contract within the stipulated time.
- 16.8 TELK reserves the right to reject the bid of parties who have failed to meet contractual delivery/provide adequate after sales support for the products supplied against earlier orders.

17. SPECIAL CONDITIONS OF SUB-CONTRACT:

- 17.1 The materials for Electroplating shall be collected by the sub-Contractor from TELK Stores at Angamaly and returned to the Stores after completing the process at sub-contractor's cost and risk.
- 17.2 The rate quoted shall be exclusive of GST. GST if applicable shall be mentioned separately. Applicable GST will be paid extra on producing documentary evidence.
- 17.3 The rate quoted shall include all charges for transportation, labour, materials and incidental expenses if any for the complete execution of the contract.
- 17.4 The contractor shall compensate to the losses / damages if any caused to the conductors during the execution of the contract.
- 17.5 Necessary cleaning and polishing shall be carried out by the sub-contractor to make the surfaces scratch free smooth.
- 17.6 TELK reserves the right to enhance the quantity by 25% or reduce the order quantity and also to terminate the contract at any time without assigning any reason whatsoever.
- 17.7 TELK reserves the right to inspect / witness the processes and the processed material given for Electro-plating at any point of time at the premises of the Sub-Contractors.
- 17.8 Delivery schedule given is tentative. Separate release orders or instructions will be issued from time to time indicating the quantity and delivery dates.
- 17.9 TDS and all other statutory levies as applicable will be deducted from the bill of sub-contractor.
- 17.10 The contract shall be generally valid for a period of one year from the date of awarding the work order. Hence, rate quoted shall be valid for a period of one year from the date of work order issued.
- 17.11 Payment shall be made within 45 days of receipt of processed materials at TELK Stores and its acceptance. However, interest will not be paid for any delay in making the payment.
- 17.12 Liquidated Damages @ 1% per week subject to a maximum of 10% of the basic order value or as applicable in the work order will be levied for deliveries beyond the mutually agreed dates mentioned in the work order.

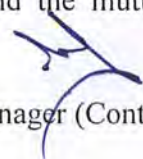


Sr. Manager (Contracts & Materials)

RATE SCHEDULE FORMAT

Sl. No.	Description	Total Qty.	Basic Rate per No. (without GST) (Rs)
1.	Rate for Silver and Tin Plating on centre conductor, TK205506R7A as per specifications in the enquiry.	7 Nos.
2.	GST if applicable (%)	
3.	Qty. that can be processed in a batch	 (Nos.)
4.	Maximum time schedule required to process a batch and for delivering at TELK Stores	 days







Authorized Signatory with seal

APPROVED	NO.	BRIEF RECORD OF CORRECTION	REVISED	CHECKED	DATE
	1	Dimension corrected, Silver Plating not added	P.S	R.M.A	15.10.88
	2	Groove dimensions changed, welding details modified	P.S	C.A.M/ R.M.A	10.9.89
	3	SPOT FACING ON PART (3) ADDED NOT (2) ADDED	CAM	R.M.A	11.11.93
	4	CENTRE CONDUCTOR LENGTH 600mm MODIFIED AS 605mm	J.P	N.B	23.3.95
	5	GROOVE DIM OF PART 5 WELDING DETAILS OF TERMINALS MODIFIED	J.N	J.P	6.11.96
	6	MAT. SPECIFICATION (Grade) changed	G.P.	N.B	15.1.08

7 THICKNESS OF TERMINALS & CONDUCTOR CHANGED

23.3.95

23.3.95

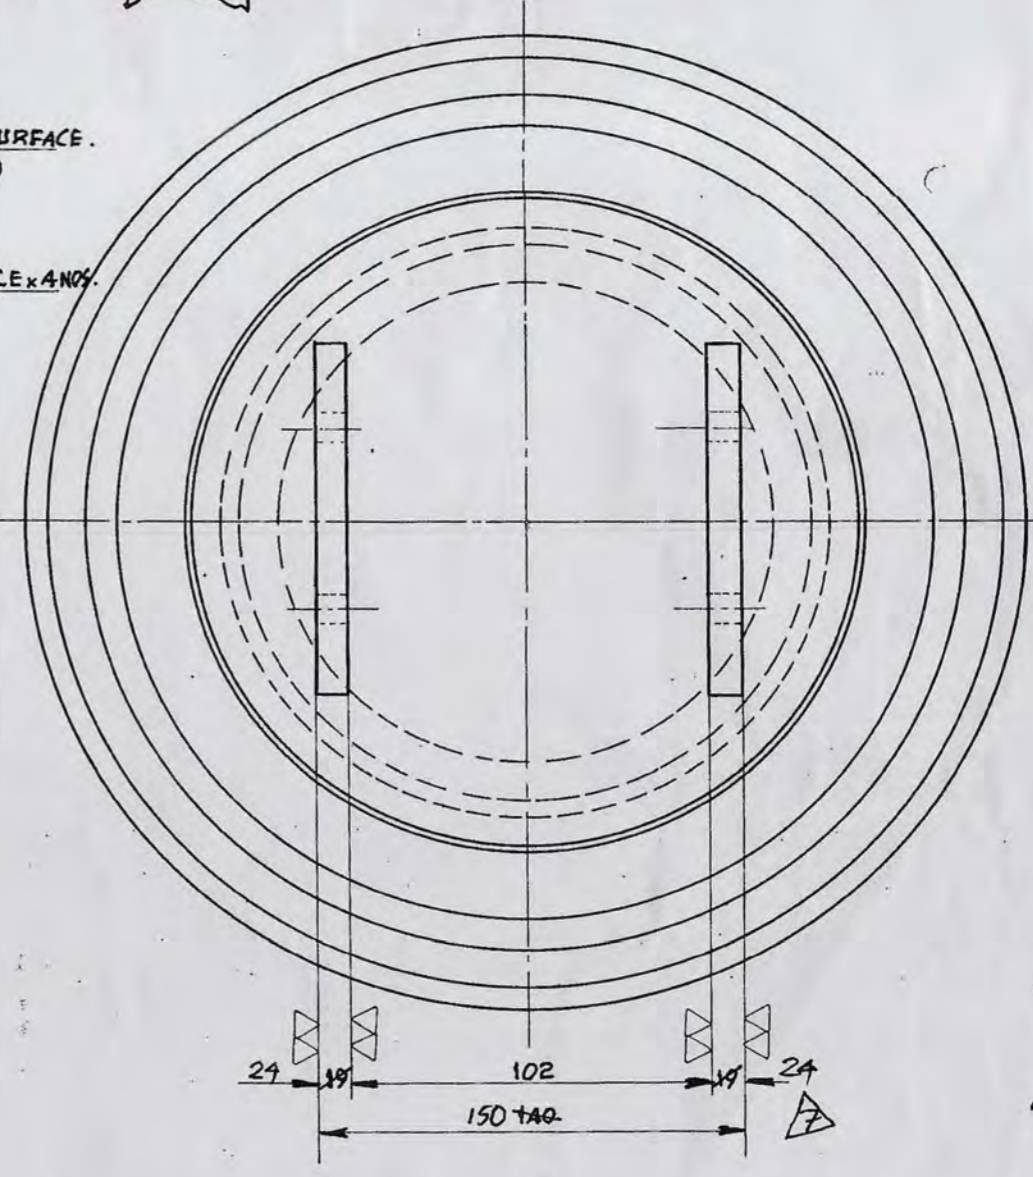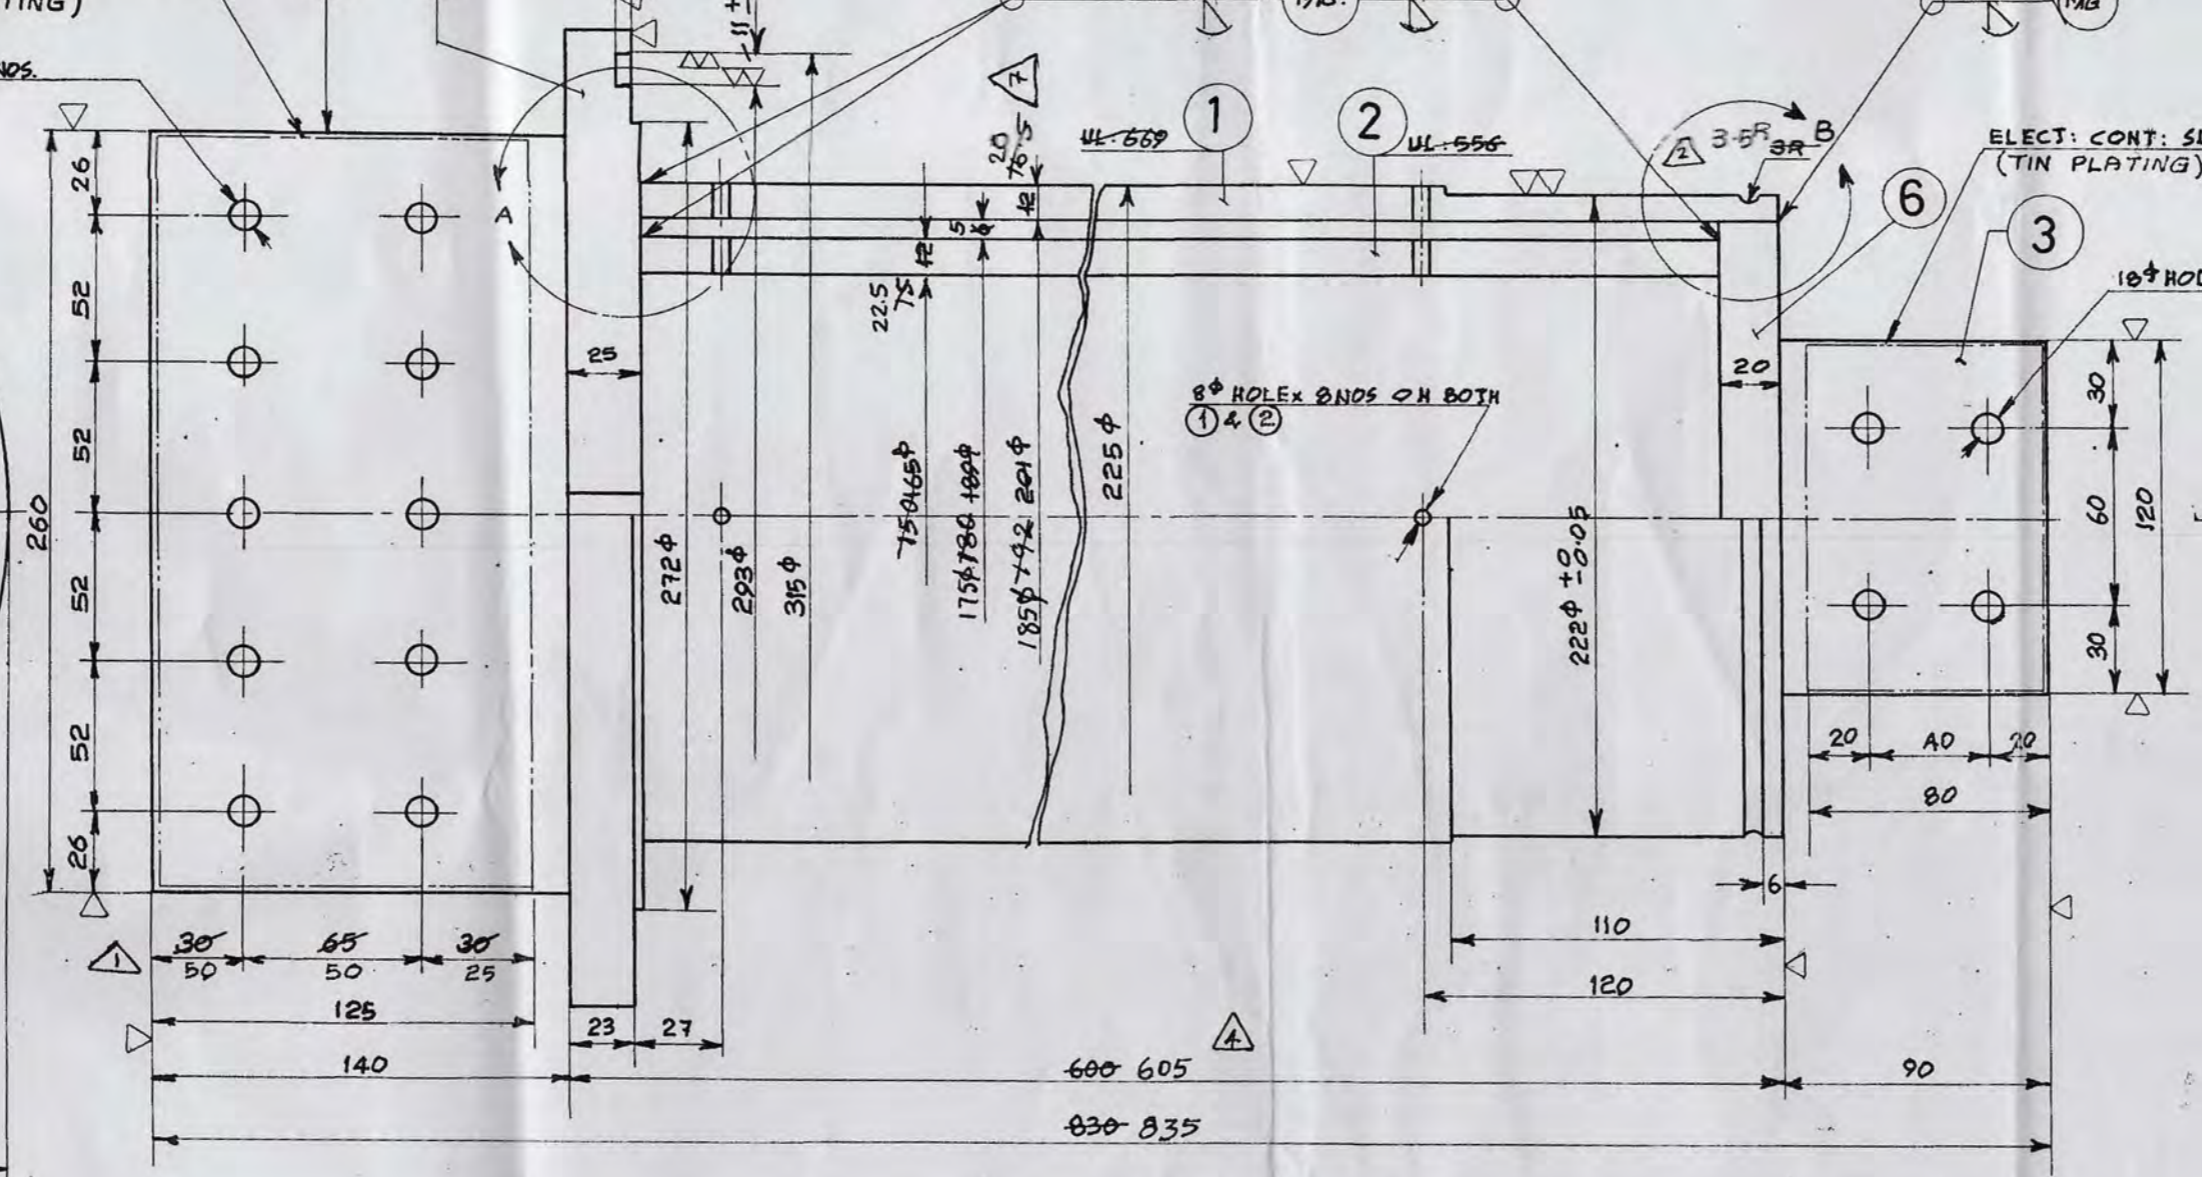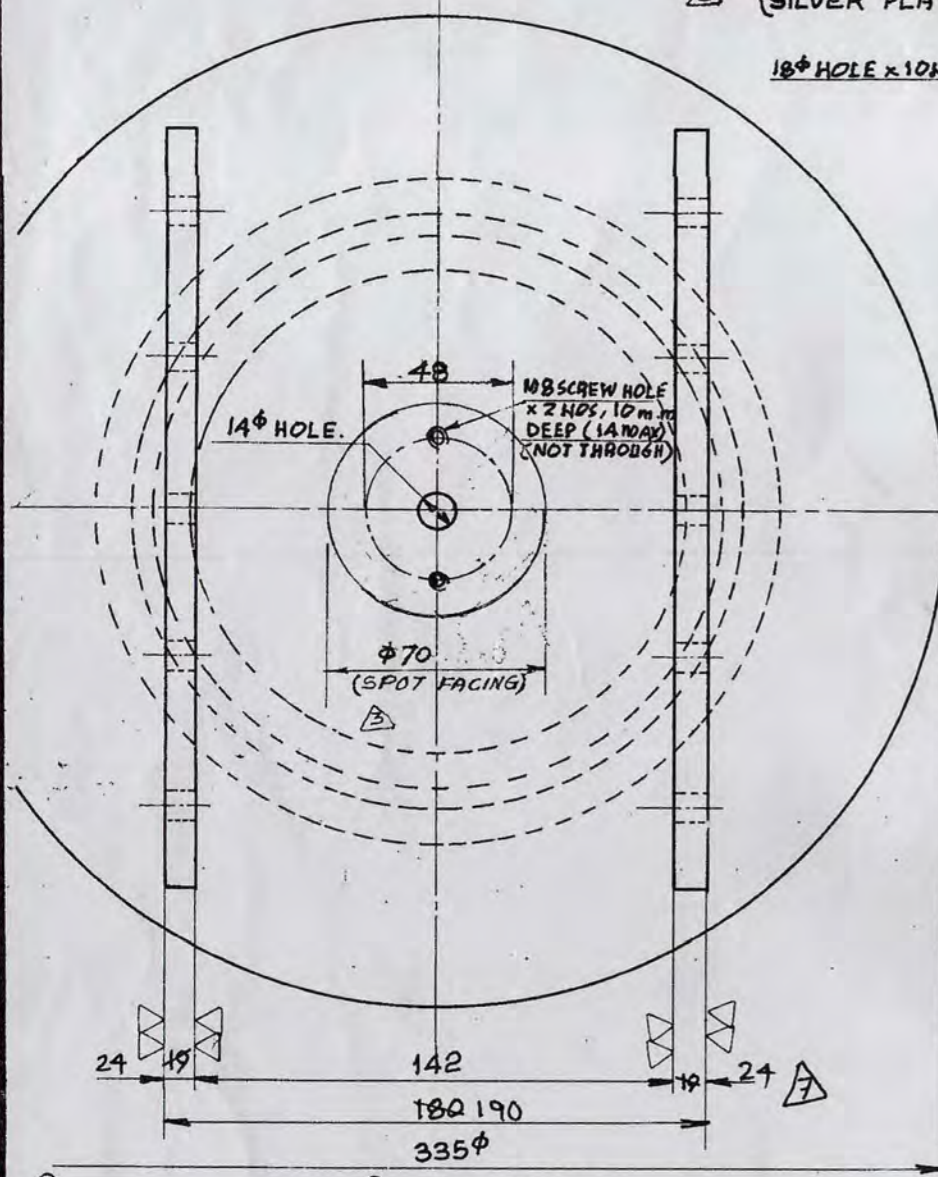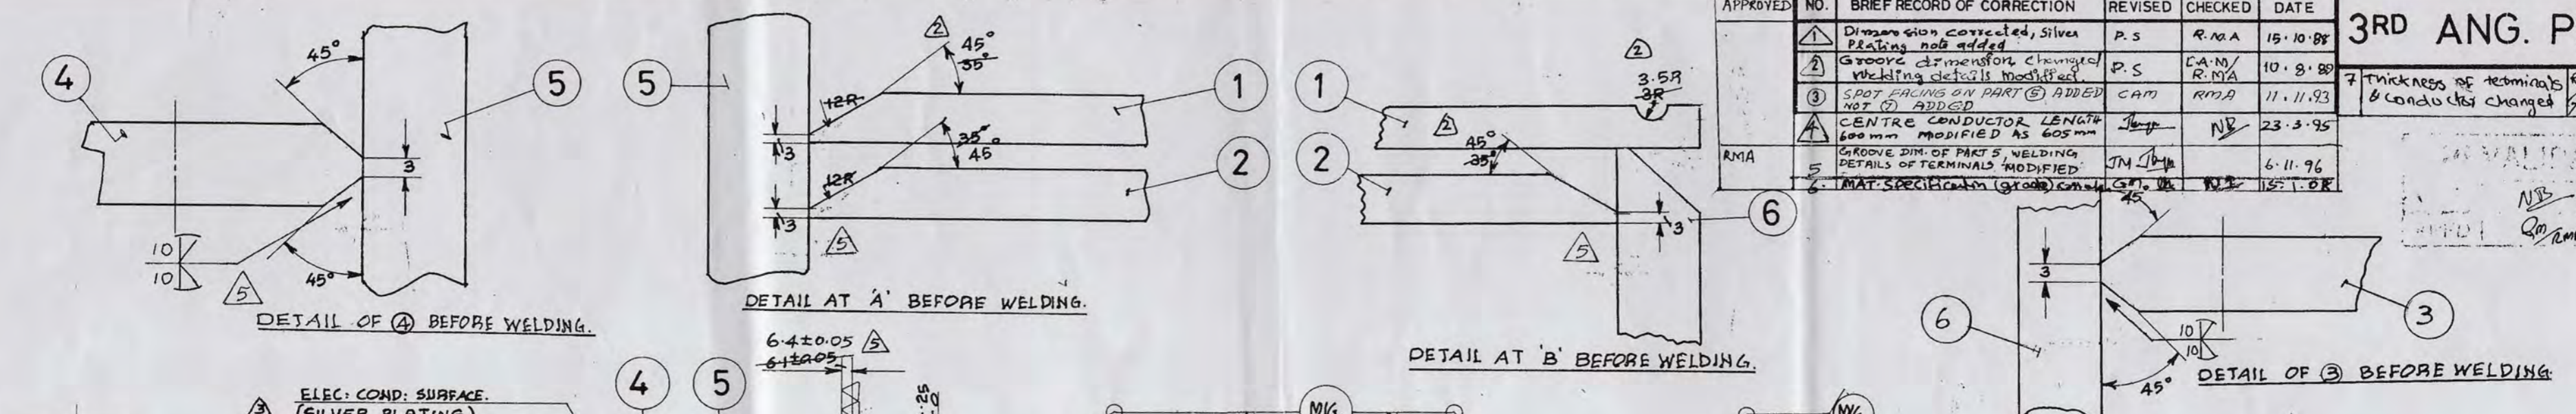

NOTE: (SILVER PLATING) OF PART (3) & (4)

ELECTRIC CONTACT SURFACE INDICATED BY THE CHAIN LINES SHALL BE SILVER PLATED (ELECTRO PLATING).

FOR THIS PURPOSE, AN ELECTRO PLATED COATING OF COPPER SHALL BE GIVEN AS "UNDER PLATE."

THE QUALITY OF PLATING.

1. APPEARANCE: THE SURFACE SHALL HAVE FINE SMOOTH FINISH, THE COLOUR OF THE COATED METAL SHALL BE FREE FROM PLATING DEFECTS SUCH AS BUSTERS, PITS, NODULES, UNPLATED AREA AND SHALL BE FREE FROM MECHANICAL DAMAGE.

2. ADHESION: ON ALL PLATED AREA, THE COATING SHALL BE CONTINUOUS AND ADHERENT, SHALL NOT PRODUCE ANY STRIPPING, BLISTERING ETC. IN THE HEATING TEST FOR 3 HOURS AT 250 ± 10°C

3. COATING THICKNESS.
- UNDER PLATING - 20 μm.
- SILVER PLATING/TIN (Ag 5 Al) PLATING

REF: STANDARDS:
IS: 1771 - 1976 HKS - WH 58E.
IS: 2450 - 1963
IS: 5925 - 1970

- NOTE:-
- MATERIAL FOR PART (3) & (4) SHALL BE ALUMINIUM ALLOY GRADE: 19000/19500/19501 AS PER IS: 736 - 74 SUPPLIED IN DRAWN CONDITION.
 - MATERIAL FOR PART (2) SHALL BE ALUMINIUM ALLOY GRADE: 52000 OR 6A430WPAS PER IS: 736 - 74 SUPPLIED IN WP CONDITION.
 - ALL WELDING SHALL BE OF METAL INERT GAS (MIG) AND PRESSURE TIGHT. (PRESSURE TEST 1.5kg/cm² FOR 30min.)
 - APPROX: WEIGHT = 34 kgs.
 - FABRICATION SHALL BE DONE AS PER WP-007 (FABRICATION PROCESS).
 - ALL WELDING PROJECTION SHALL BE FINISHED ESPECIALLY ON THE TERMINALS TO ASSURE SPECIFIED ELECTRIC CONTACT SURFACE.
 - PART NO (4) SHALL BE SILVER PLATED & PART NO (3) SHALL BE TIN PLATED
 - MATERIAL FOR PART (1) & (2) SHALL BE ALUMINIUM EXTRUSION GRADE: 63401 WP (RANGE-2) AS PER IS 5802-1998

D	C	B	A	WORK	SHOP	PART NO.	PART NAME	CODE NO.	QTY. OF MATL.	THICKNESS	WIDTH	LENGTH	RAW	FINISHED	NO. RMKS.
						9									
						8									
						7									
						6	CAP		AL: ALLOY	20	225 x 225	2.260	1.710		
						5	CAP		AL: ALLOY	25	345 x 345	8.000	5.700		
						4	TERMINAL		AL: ALLOY	25.20	265 x 145	2.480	2.20		
						3	TERMINAL		AL: ALLOY	25.20	125 x 95	0.580	0.580		
						2	CENTRE CONDUCTOR		AL: ALLOY	15.5	185 x 22.5	10.700	10.000		
						1	CENTRE CONDUCTOR		AL: ALLOY	15.5	185 x 20	18.150	17.000		

DRN: P.SADAN 20.4.88

MSD: -

TCD: -

CHD: R.MOHAN APPD. E.J.Thomas P.Sadnan

THIRD ANG PROJ. TITLE: CONDUCTOR.

REGD. SCALE: N.T.S.

RELATIVE DRG. NO.

TELK ANGAMALLY KERALA

TELK DRG. NO. (1) (2) (3) (4) (5) (6) (7)

TK205506